


# 2022 City of Goshen Paving Package

Illinois St. from 10th St. to 16th St.

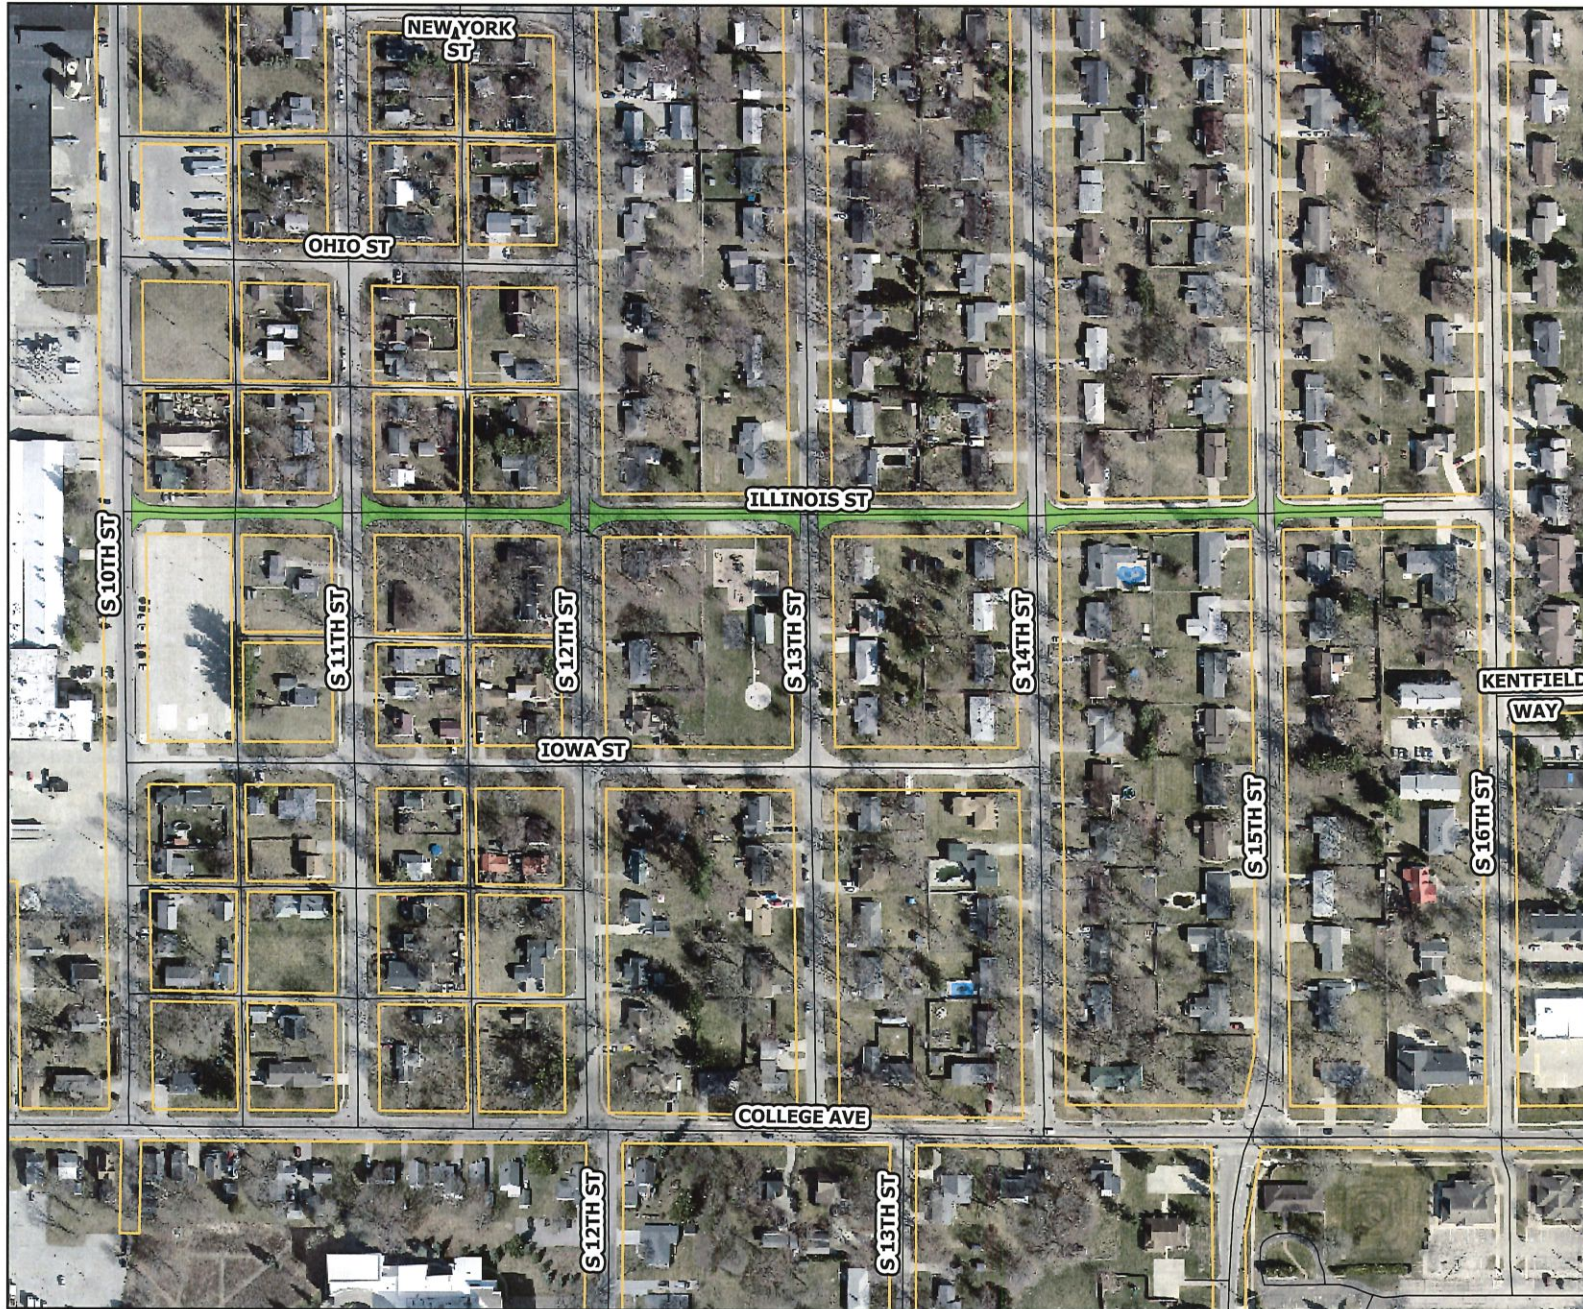

0 100 200 300  
 Feet

## Legend

- Full Depth Replacement
- Mill and Pave

Area	Mill Depth
798 sqYd	2
806 sqYd	2
785 sqYd	2
779 sqYd	2
780 sqYd	2
385 sqYd	2

