


# COMMERCIAL/INDUSTRIAL CUL-DE-SAC LAYOUT

NOT TO SCALE

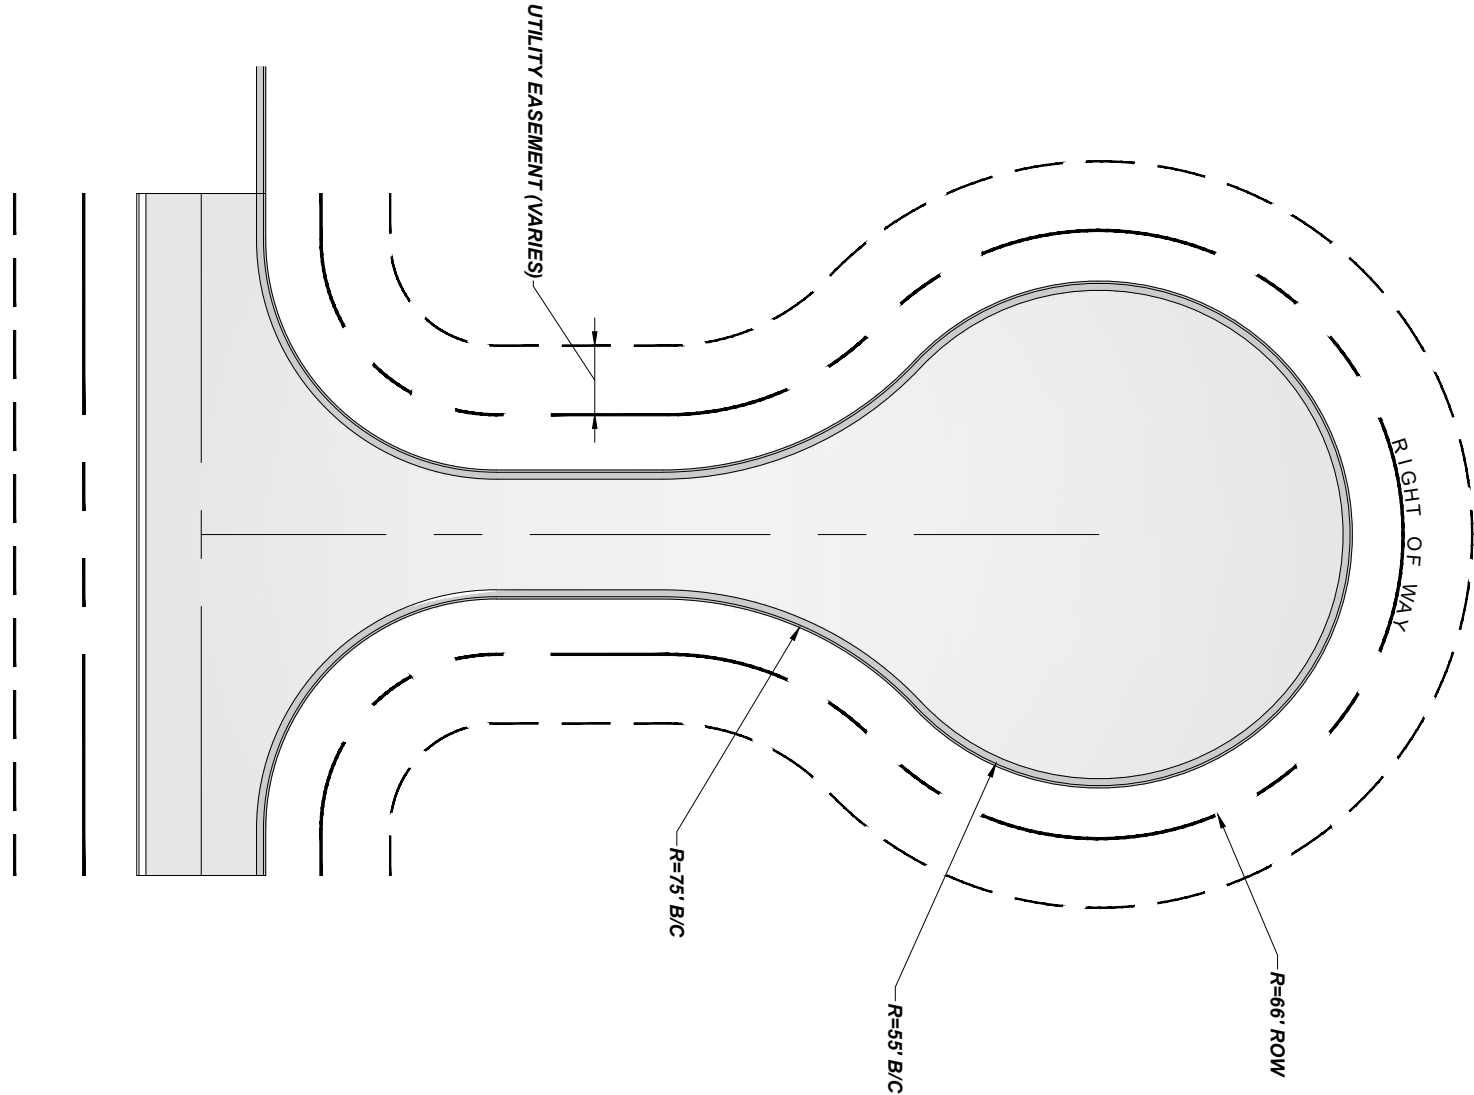

*The City Of Goshen*  
 Department of Public Works & Safety  
 Office of Engineering

204 East Jefferson, Suite 1 Street, Goshen, Indiana 46528  
 Phone: 574-534-2201 Fax: 574-533-8626  
 Web: goshenindiana.org

Date Approved By The City Of Goshen Board Of Public Works & Safety and Approved Revisions

03/27/2025

**CITY OF GOSHEN, INDIANA**  
**STANDARD DETAIL**

Drafted By: J. Hoffman  
 Approved By: D. Sailor, P.E.  
 Drawing Number: **RD-303**