


RESIDENTIAL CUL-DE-SAC LAYOUT

NOT TO SCALE

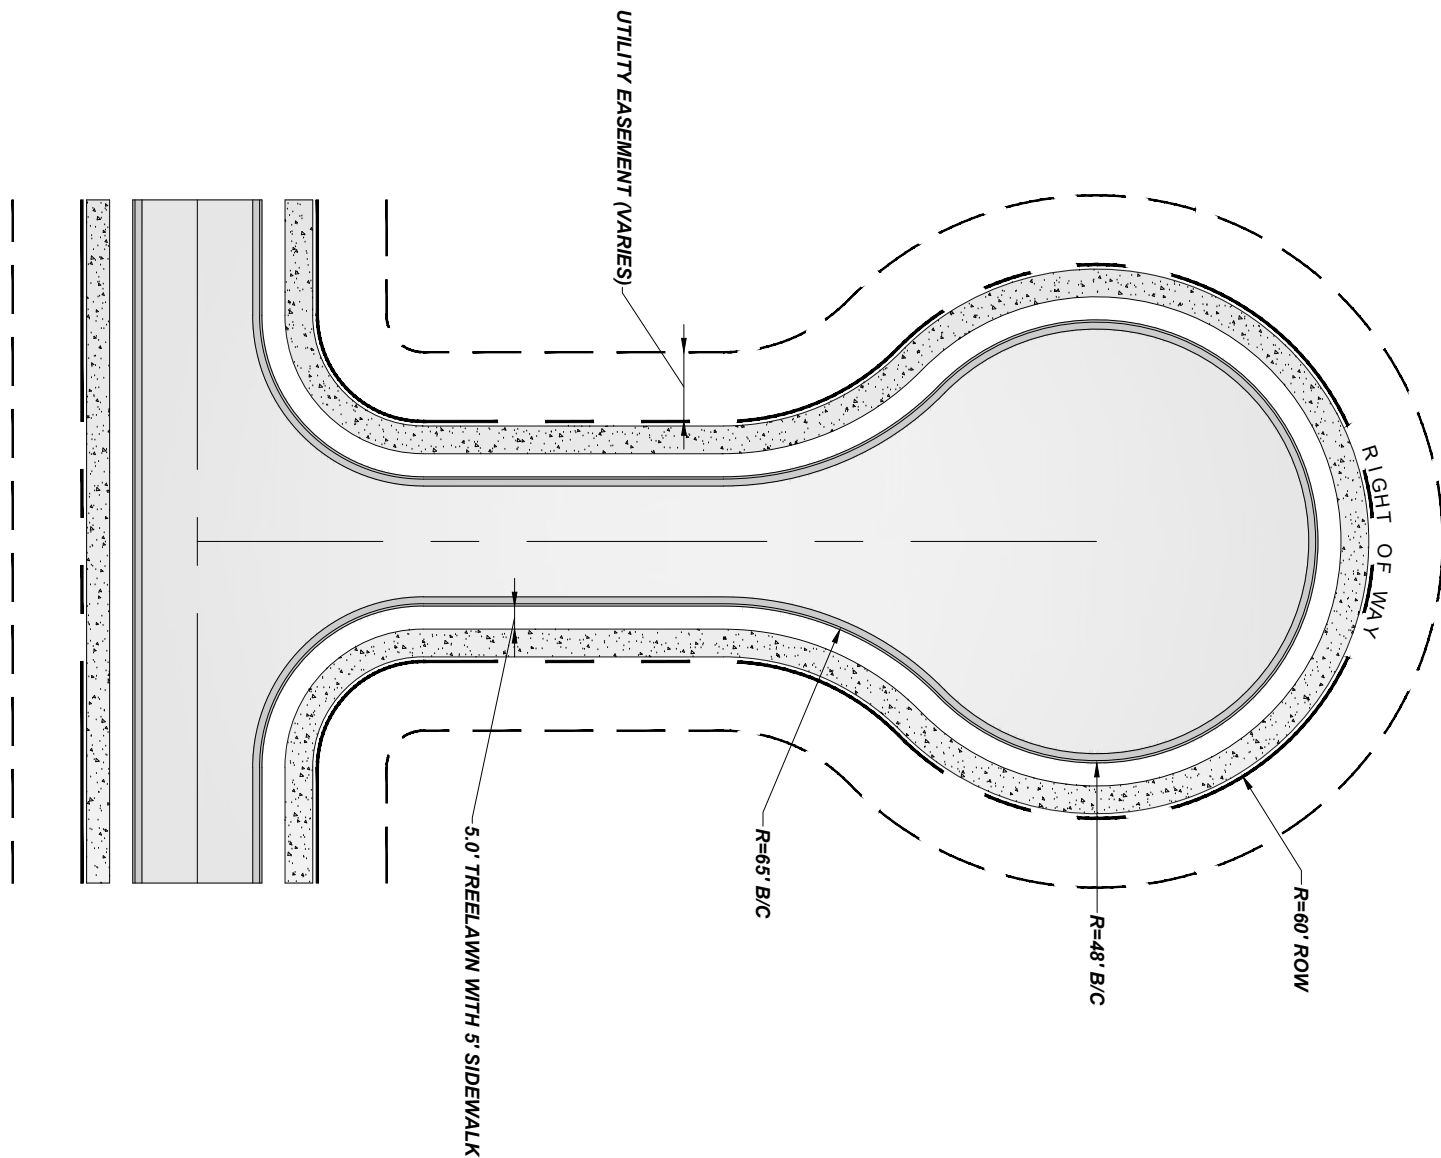

The City Of Goshen
 Department of Public Works & Safety
 Office of Engineering

204 East Jefferson, Suite 1 Street, Goshen, Indiana 46528
 Phone: 574-534-2201 Fax: 574-533-8626
 Web: goshenindiana.org

Date Approved By The City Of Goshen Board Of Public Works & Safety and Approved Revisions

03/27/2025

CITY OF GOSHEN, INDIANA
STANDARD DETAIL

Drafted By: J. Hoffman
 Approved By: D. Sailor, P.E.

Drawing Number:
RD-306