


COMMERCIAL AND INDUSTRIAL	
A	6" CLASS 'A' CONCRETE, 4,000 PSI (28 DAYS) REINFORCED WITH 4X4 W4.0/W4.0 OVER 6" COMPACTED No. 53 CRUSHED/RECYCLED CONCRETE
A	9" CLASS 'A' NON-REINFORCED CONCRETE, 4,000 PSI (28 DAYS) OVER 6" COMPACTED No. 53 CRUSHED/RECYCLED CONCRETE
B	4" CLASS 'A' CONCRETE, 4,000 PSI (28 DAYS) OVER 4" COMPACTED No. 53 CRUSHED/RECYCLED CONCRETE
C	4" CLEAN TOPSOIL, INDOT TYPE 'U' WITHOUT CLOVER, ACHIEVE 70% EVEN COVERAGE. COVER WITH EROSION CONTROL BLANKET
R	24.0' MINIMUM AND 40.0' MAXIMUM RADIUS, APPROVAL OF LARGER RADII BY CITY ENGINEERING DEPARTMENT
W	24.0' MINIMUM AND 40.0' MAXIMUM THROAT WIDTH

NOTE:

1. FOR DRIVE APPROACH WIDTHS GREATER THAN THE 40' MAXIMUM, THE PROPERTY OWNER WILL BE REQUIRED TO APPLY FOR A VARIANCE

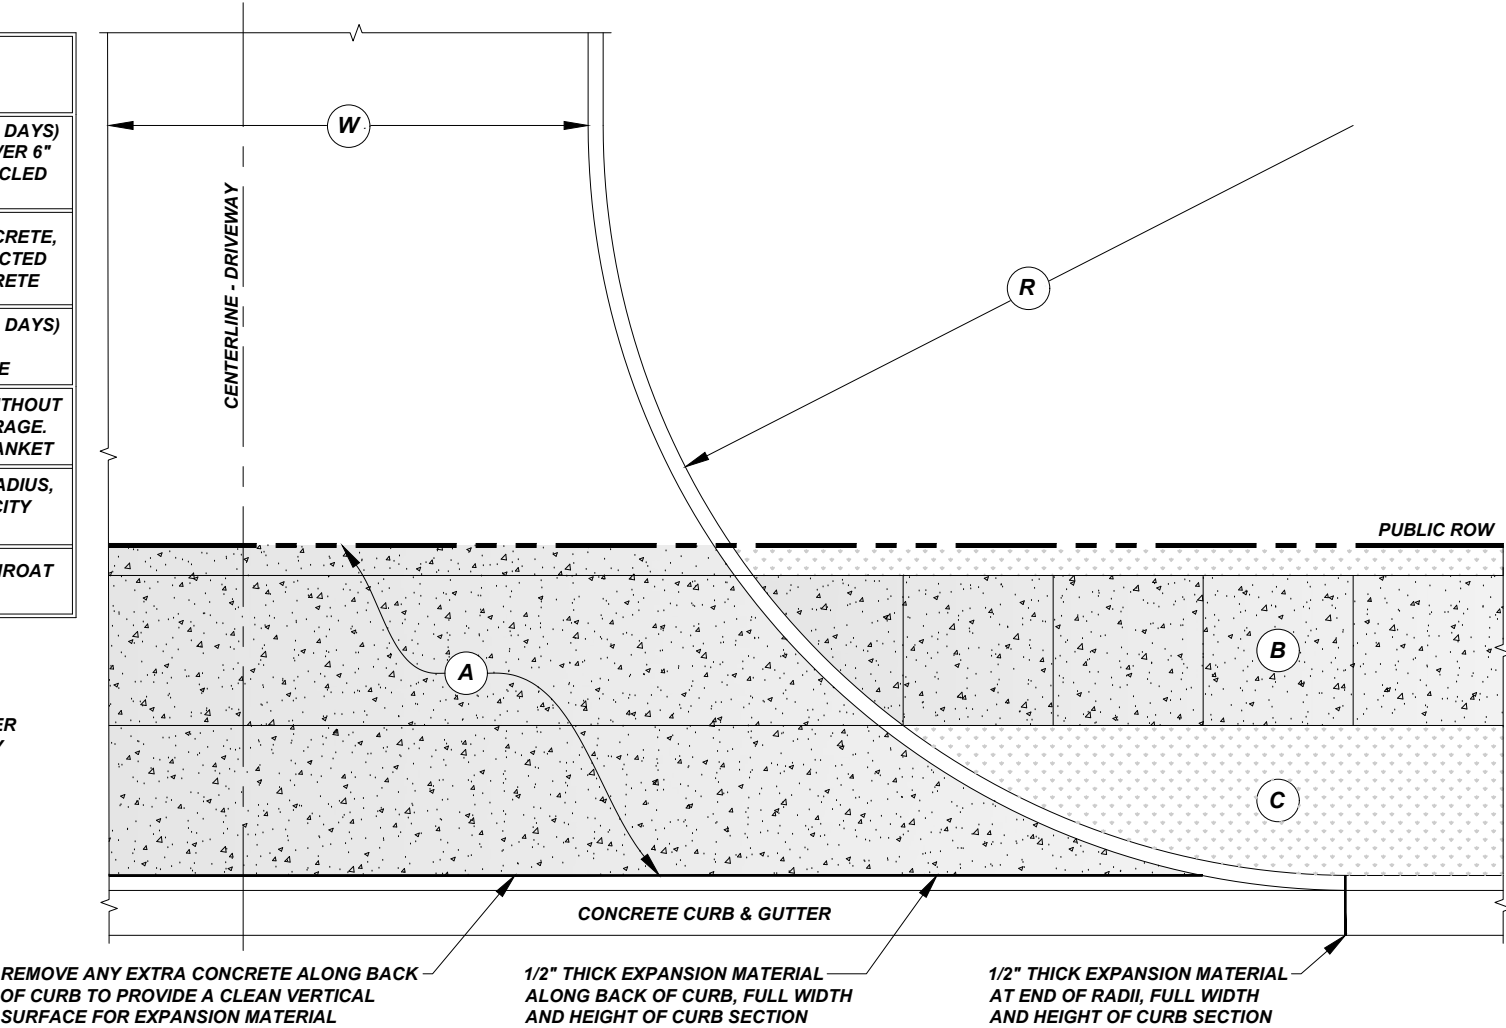

COMMERCIAL/INDUSTRIAL DRIVEWAY LAYOUT

NOT TO SCALE