


DRIVE APPROACH WITH SIDEWALK BEHIND CURB

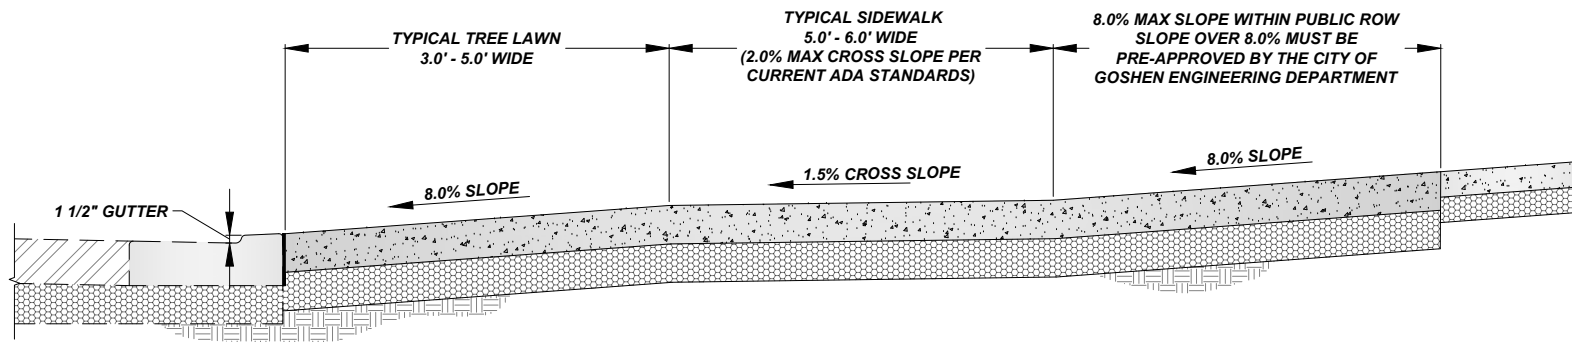

DRIVE APPROACH WITH SIDEWALK AND TREE LAWN

**TYPICAL RESIDENTIAL/COMMERCIAL/INDUSTRIAL DRIVEWAY
APPROACH PROFILE**

NOT TO SCALE

The City Of Goshen
Department of Public Works & Safety
Office of Engineering

204 East Jefferson, Suite 1 Street, Goshen, Indiana 46528
Phone: 574-534-2201 Fax: 574-533-8626
Web: goshenindiana.org

Date Approved By The City Of Goshen Board Of Public Works & Safety and Approved Revisions

03/27/2025

**CITY OF GOSHEN, INDIANA
STANDARD DETAIL**

Drafted By: J. Hoffman
Approved By: D. Sailor, P.E.
Drawing Number: **RD-403**