


**DRIVE APPROACH WITH SIDEWALK BEHIND CURB**

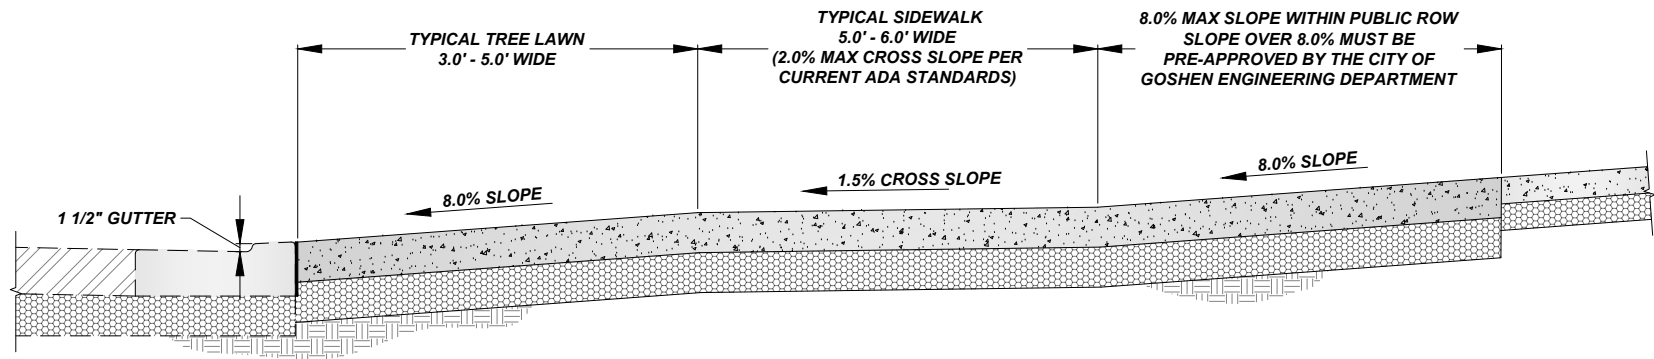

**DRIVE APPROACH WITH SIDEWALK AND TREE LAWN**

**TYPICAL RESIDENTIAL/COMMERCIAL/INDUSTRIAL DRIVEWAY  
APPROACH PROFILE**

NOT TO SCALE