


NOTES:

1. RECORD DRAWING SHALL INCLUDE ELEVATION AT EACH ELBOW, LOCATION OF ELBOW, PIPE LENGTH, SIZE, TYPE, CROSSING PIPE TYPE, MATERIAL, ELEVATION, SEPARATION DISTANCE AND A PROFILE DRAWING OF THE DUCK UNDER CONTAINING THE ABOVE INFORMATION. INCLUDE ANY SPECIAL CONDITIONS OR NOTES
2. DUCK UNDER MUST BE INSPECTED BY A CITY REPRESENTATIVE BEFORE BACKFILLING
3. IF A DUCK UNDER WAS NOT ORIGINALLY PLANNED, THE CITY OF GOSHEN ENGINEERING DEPARTMENT MUST REVIEW AND APPROVE THE PROPOSED DUCK UNDER PRIOR TO INSTALLATION

A VALVE WILL BE REQUIRED AT EACH END OF THE DUCK UNDER IF CROSSING A WATER WAY, RAILROAD OR AS DIRECTED BY THE CITY OF GOSHEN ENGINEERING DEPARTMENT

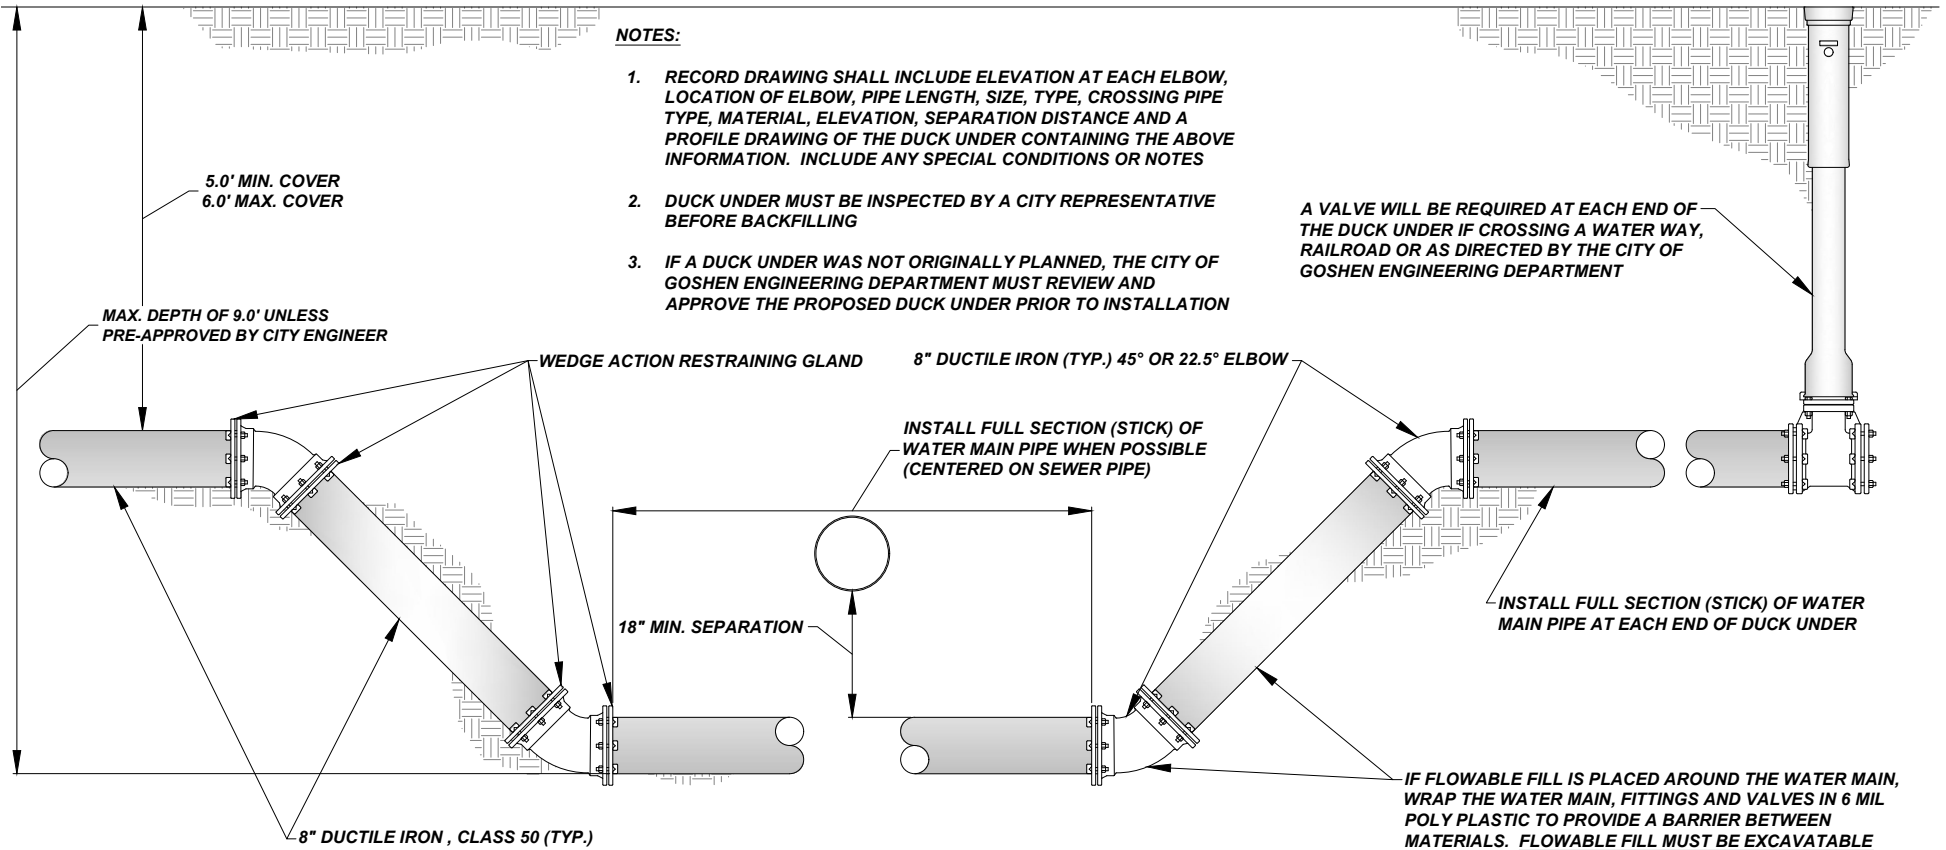

WATER MAIN DUCK UNDER

NOT TO SCALE

The City Of Goshen
Department of Public Works & Safety
Office of Engineering

204 East Jefferson, Suite 1 Street, Goshen, Indiana 46528
Phone: 574-534-2201 Fax: 574-533-8626
Web: goshenindiana.org

Date Approved By The City Of Goshen Board Of Public Works & Safety and Approved Revisions

03/27/2025

CITY OF GOSHEN, INDIANA
STANDARD DETAIL

Drafted By: J. Hoffman
Approved By: D. Sailor, P.E.

Drawing Number:
WA-105