



WATER SERVICE RECORD MEASURED FROM SANITARY MANHOLES

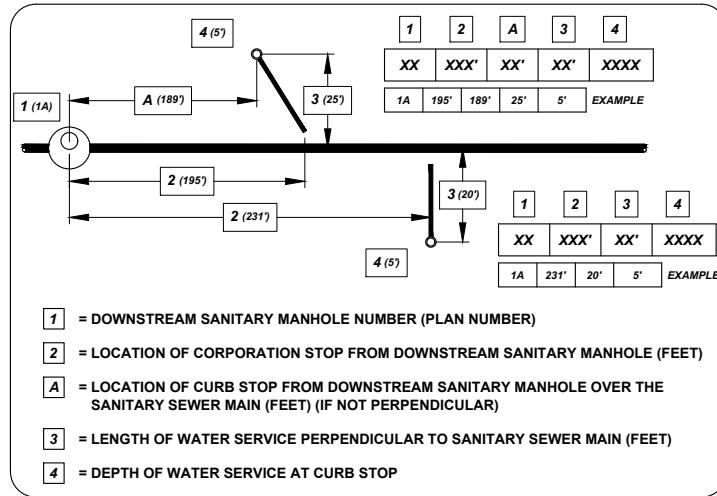


WATER SERVICE RECORD MEASURED FROM FIRE HYDRANTS

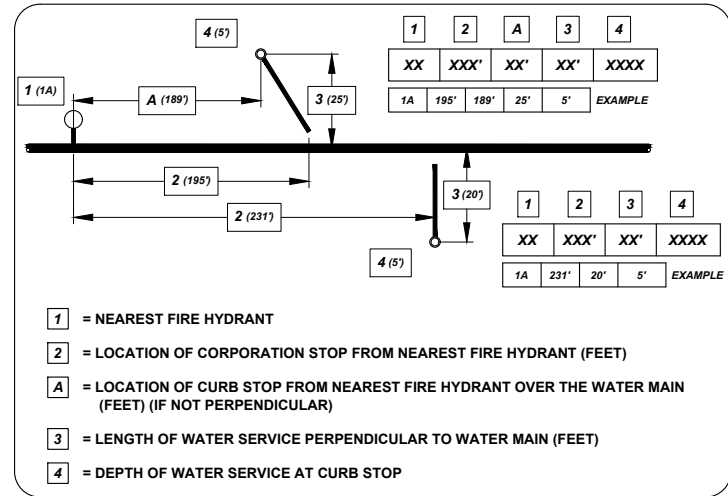

PLACE THE APPROPRIATE ABOVE DETAIL(S) ON EACH RECORD DRAWING SHEET

LATERAL SERVICE RECORD MEASURED FROM SANITARY MANHOLES

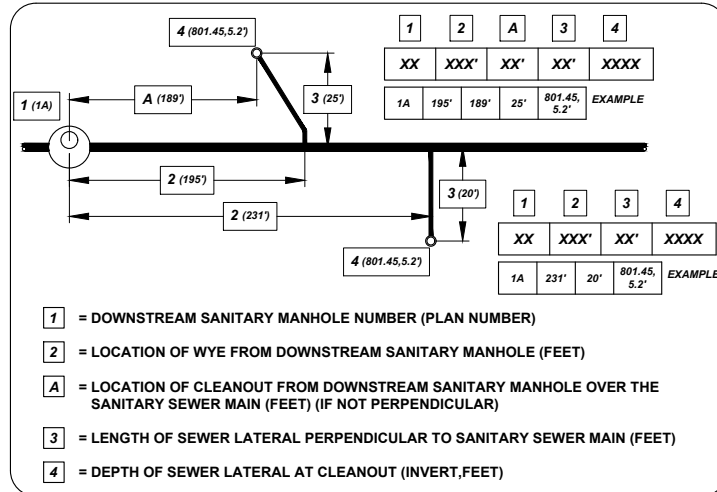

CONTRACTOR:

CONTRACTOR'S NAME
 STREET ADDRESS
 P.O. BOX NUMBER
 CITY, STATE, ZIP CODE
 PHONE NUMBER

CONTRACTOR SUPERINTENDENT: SUPERINTENDENT'S NAME

YEAR COMPLETED: MOUTH YEAR

PROJECT INSPECTOR: INSPECTOR'S NAME

PLACE ON COVER SHEET