



WATER SERVICE RECORD MEASURED FROM SANITARY MANHOLES

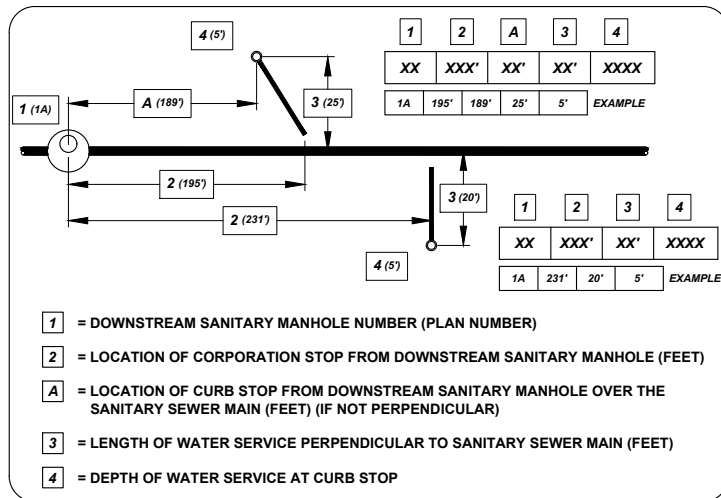


WATER SERVICE RECORD MEASURED FROM FIRE HYDRANTS

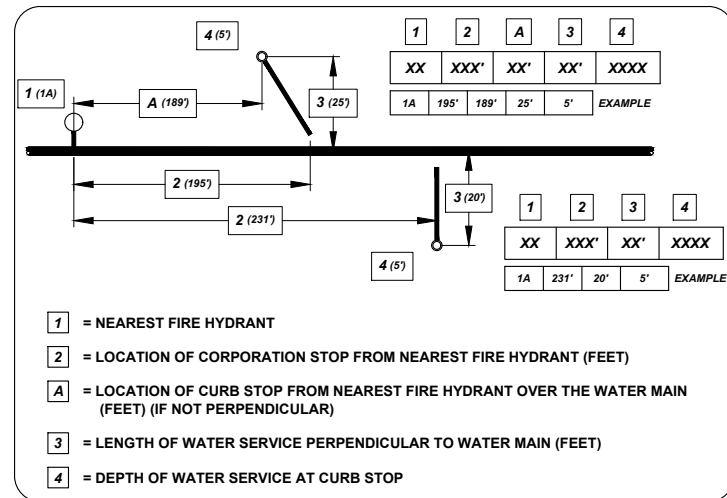

PLACE THE APPROPRIATE ABOVE DETAIL(S) ON EACH RECORD DRAWING SHEET

LATERAL SERVICE RECORD MEASURED FROM SANITARY MANHOLES

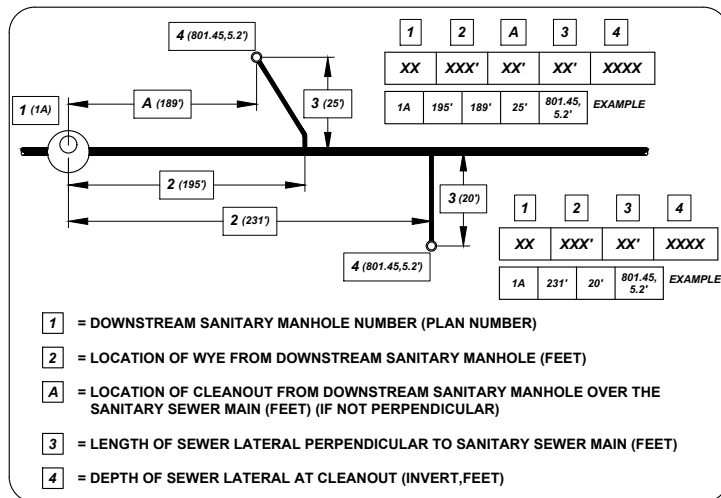

CONTRACTOR:

CONTRACTOR'S NAME
 STREET ADDRESS
 P.O. BOX NUMBER
 CITY, STATE, ZIP CODE
 PHONE NUMBER

CONTRACTOR SUPERINTENDENT: SUPERINTENDENT'S NAME

YEAR COMPLETED: MOUTH YEAR

PROJECT INSPECTOR: INSPECTOR'S NAME

PLACE ON COVER SHEET

The City Of Goshen
 Department of Public Works & Safety
 Office of Engineering

204 East Jefferson, Suite 1 Street, Goshen, Indiana 46528
 Phone: 574-534-2201 Fax: 574-533-8626
 Web: goshenindiana.org

Date Approved By The City Of Goshen Board Of Public Works & Safety and Approved Revisions

03/27/2025

CITY OF GOSHEN, INDIANA
STANDARD DETAIL

Drafted By: J. Hoffman
 Approved By: D. Sailor, P.E.

Drawing Number:
MC-101