
# IF BOOT IS NOT INSTALLED, SEAL THE GAP BETWEEN THE PIPE AND STRUCTURE WITH A NON-SHRINK RAPID SETTING MORTAR, SPEED CRETE RED LINE OR APPROVED PEA STONE OR No. 8 AGGREGATE SX. PVC PIPE IF BOOT IS INSTALLED, SEAL THE GAP BETWEEN THE PIPE AND BOOT WITH A NON-SHRINK RAPID SETTING MORTAR, SPEED CRETE REDLINE OR APPROVED

### **PVC BELL CONNECTION**

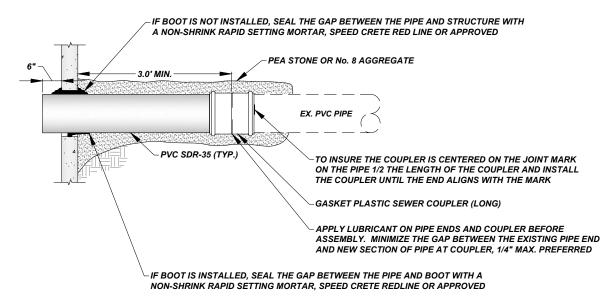

### **PVC COUPLER CONNECTION**

# NEW OR REPLACEMENT STRUCTURE INSTALLATION ON EXISTING PVC PIPE

NOT TO SCALE

## The City Of Goshen

Department of Public Works & Safety
Office of Engineering

204 East Jefferson, Suite 1 Street, Goshen, Indiana 46528 Phone: 574-534-2201 Fax: 574-533-8626 Web: goshenindiana.org

ı	Date Approv	Date Approved By The City Of Goshen Board Of Public Works & Safety and Approved Revisions				
١	03/27/2025					
I						

CITY OF GOSHEN, INDIANA STANDARD DETAIL

7	Drafted By:	Approved By:
١	J. Hoffman	D. Sailor, P.E
- 1	Drawing Number:	
- 1	l SW.	.114