
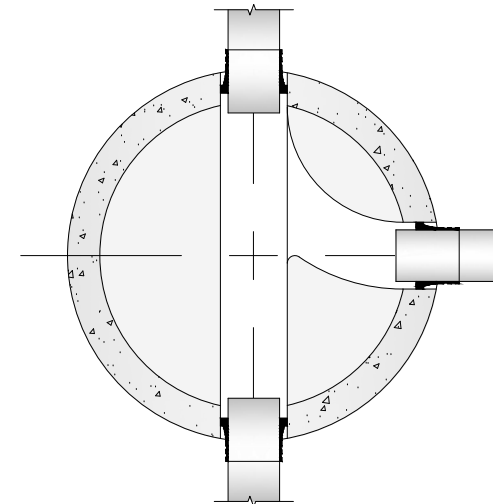


NEENAH R-1772 W/ TYPE 'B' LID OR APPROVED EQUAL. INSTALL TOP OF CASTING 1/4" BELOW FINISHED PAVEMENT. FLUSH WITH FINISHED GRADE IN YARD/LANDSCAPED AREAS

MAXIMUM 12" OF ADJUSTMENT, 2 OR FEWER RINGS. 2" AND THICKER PRE-CAST RINGS ONLY

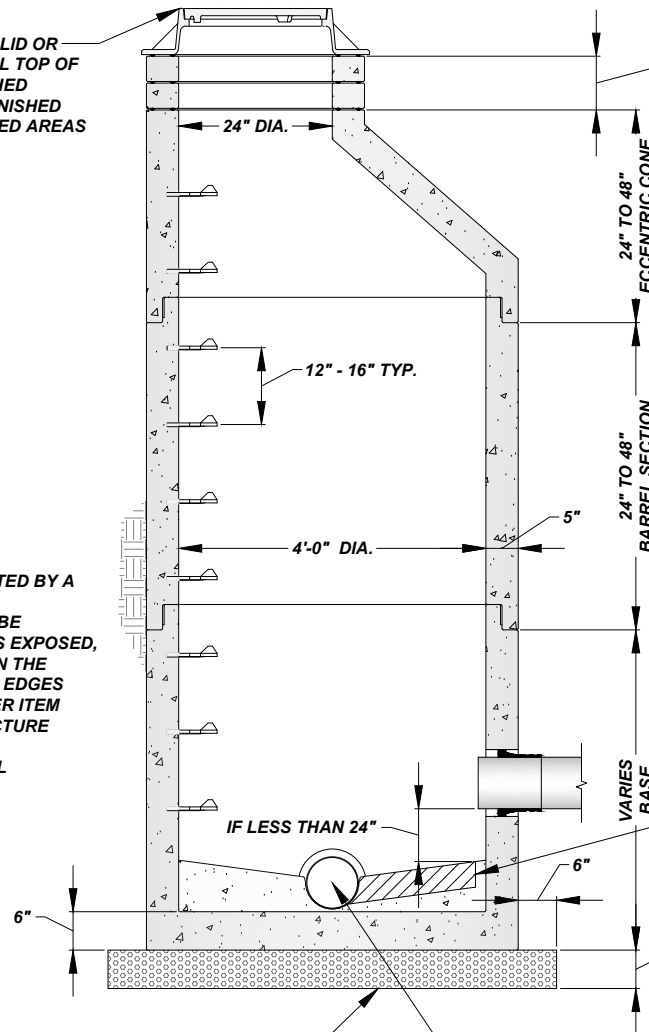

PLAN VIEW

NOTE:

1. ALL STRUCTURES MUST BE INSPECTED BY A CITY REPRESENTATIVE PRIOR TO INSTALLATION. STRUCTURES WILL BE REJECTED IF REINFORCING STEEL IS EXPOSED, EXCESSIVE VOIDS ARE OBSERVED IN THE CONCRETE, DAMAGE TO CONCRETE EDGES BETWEEN SECTIONS AND ANY OTHER ITEM THAT MAY COMPROMISE THE STRUCTURE
2. SEE DETAIL SW-201 FOR ADDITIONAL STRUCTURE INFORMATION

IF PIPE INVERT IS ABOVE BENCH OR AN EXTERNAL DROP IS INSTALLED, FORM CHANNEL IN BENCH, 4" MIN DEPTH, TO MAIN INVERT TO PREVENT SOLIDS FROM COLLECTING BELOW THE PIPE. CURVE CHANNEL DOWNSTREAM ALONG MAIN INVERT TO PREVENT MATERIAL FROM COLLECTING AT THE INTERSECTION OF THE TWO FLOW LINES. IF POURED IN THE FIELD, THE CITY OF GOSHEN ENGINEERING DEPARTMENT MUST PRE-APPROVE THE DESIGN BEFORE INSTALLING. IF NOT PRE-APPROVED, THE CONTRACTOR MAY BE REQUIRED TO REMOVE THE BENCH AND RE-POUR WITH NO ADDITIONAL COMPENSATION.

No. 8 AGGREGATE, MAYBE ELIMINATED BY ENGINEER IF CONDITIONS DO NOT WARRANT THE 6" OF BASE MATERIAL

BOOTS REQUIRED FOR ALL SANITARY PIPE CONNECTIONS. AN INVERT INSTALLED IN THE FIELD MUST BE CORED. SEAL THE GAP BETWEEN THE PIPE AND BOOT WITH A NON-SHRINK RAPID SETTING MORTAR, SPEED CRETE RED LINE OR APPROVED. EXTEND PIPE 6" BEYOND INSIDE WALL FACE IF ABOVE PRECAST INVERT AND BENCH

SEWER MANHOLE (TYPE B) - ELEVATED PIPE INVERT

NOT TO SCALE

The City Of Goshen
Department of Public Works & Safety
Office of Engineering

204 East Jefferson, Suite 1 Street, Goshen, Indiana 46528
Phone: 574-534-2201 Fax: 574-533-8626
Web: goshenindiana.org

Date Approved By The City Of Goshen Board Of Public Works & Safety and Approved Revisions

03/27/2025

CITY OF GOSHEN, INDIANA
STANDARD DETAIL

Drafted By: J. Hoffman
Approved By: D. Sailor, P.E.

Drawing Number:
SW-202