


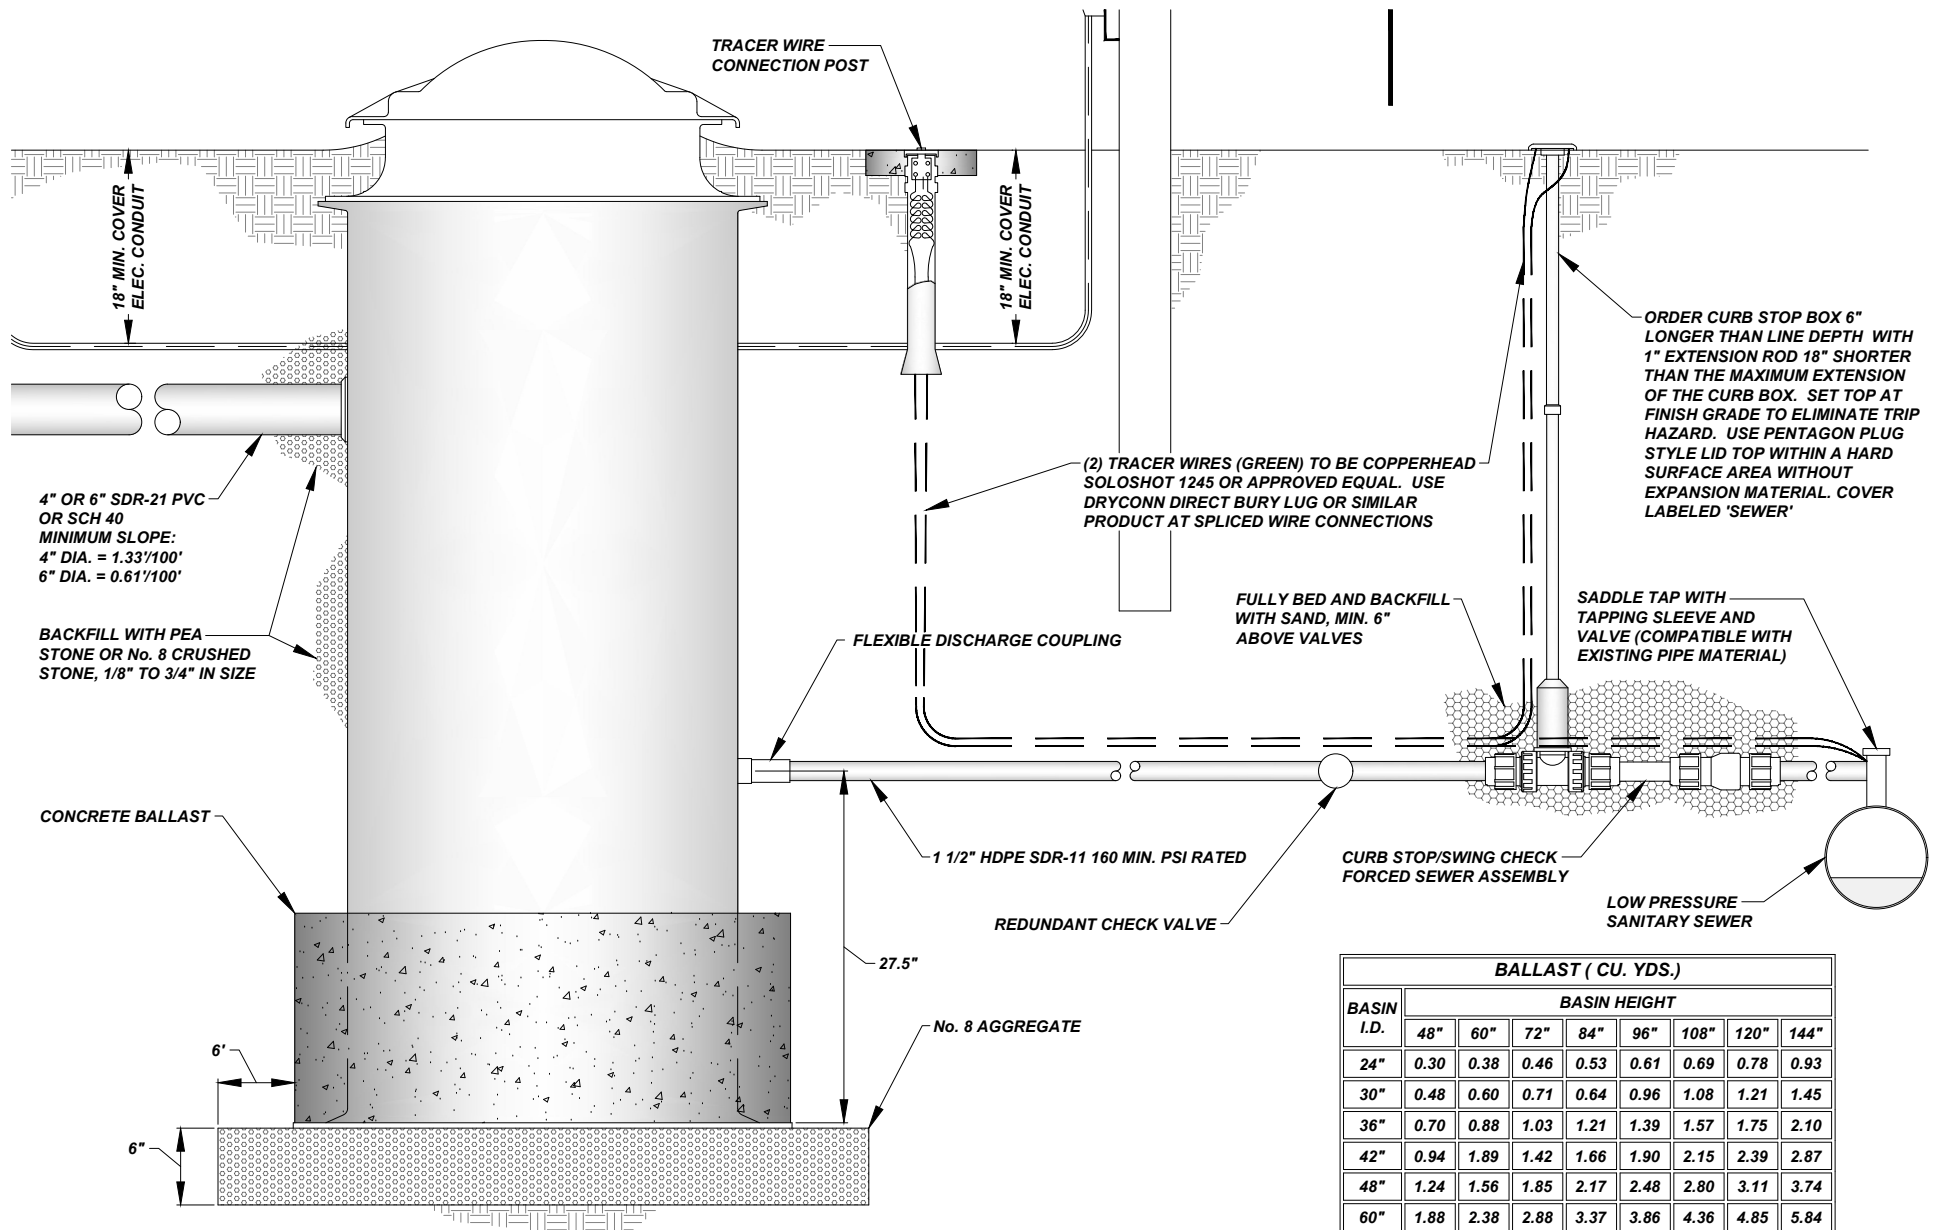

BALLAST (CU. YDS.)								
BASIN I.D.	BASIN HEIGHT							
	48"	60"	72"	84"	96"	108"	120"	144"
24"	0.30	0.38	0.46	0.53	0.61	0.69	0.78	0.93
30"	0.48	0.60	0.71	0.84	0.96	1.08	1.21	1.45
36"	0.70	0.88	1.03	1.21	1.39	1.57	1.75	2.10
42"	0.94	1.19	1.42	1.66	1.90	2.15	2.39	2.87
48"	1.24	1.56	1.85	2.17	2.48	2.80	3.11	3.74
60"	1.88	2.38	2.88	3.37	3.86	4.36	4.85	5.84

SIMPLEX GRINDER PUMP CONNECTION LAYOUT

NOT TO SCALE