


NOTE: CONNECT TRACER WIRE TO CORPORATION STOP AND CURB STOP, ANODE NUTS ON BOTH

SERVICE SIZE	CORPORATION STOP		CURB STOP		CONNECTION TO EXISTING SERVICE	
	FORD PART NO.	AY MCDONALD PART NO.	FORD PART NO.	AY MCDONALD PART NO.	FORD PART NO.	AY MCDONALD PART NO.
1"	FB1000-4-TW-Q-NL	74701BQA	B44-444-TW-Q-NL	76100QA	B41-444-TW-Q-NL	76102QA
1.5"	FB1000-6-TW-Q-NL	74701BQA	B44-666-TW-Q-NL	76100QA	B41-666-TW-Q-NL	76102QA
2"	FB1000-7-TW-Q-NL	74701BQA	B44-777-TW-Q-NL	76100QA	B41-777-TW-Q-NL	76102QA
CURB STOP LID STYLE: GREEN SPACE - ERIE STYLE HARD SURFACE - PENTAGON PLUG STYLE						

CURB BOX TO BE ORDERED 6" LONGER THAN SERVICE LINE BURY DEPTH WITH 1" EXTENSION ROD
SMALL BASE PATTERN BOX FOR 1" CURB STOP LARGE BASE PATTERN BOX FOR 1.5" AND 2" CURB STOP.
NO LESS THAN 6" OF ADJUSTMENT MUST BE MAINTAINED, ADD EXTENSION ROD IF REQUIRED. CHECK
FOR PLUMB, IF NOT PLUMB, CONTRACTOR WILL BE REQUIRED TO CORRECT BEFORE ACCEPTED

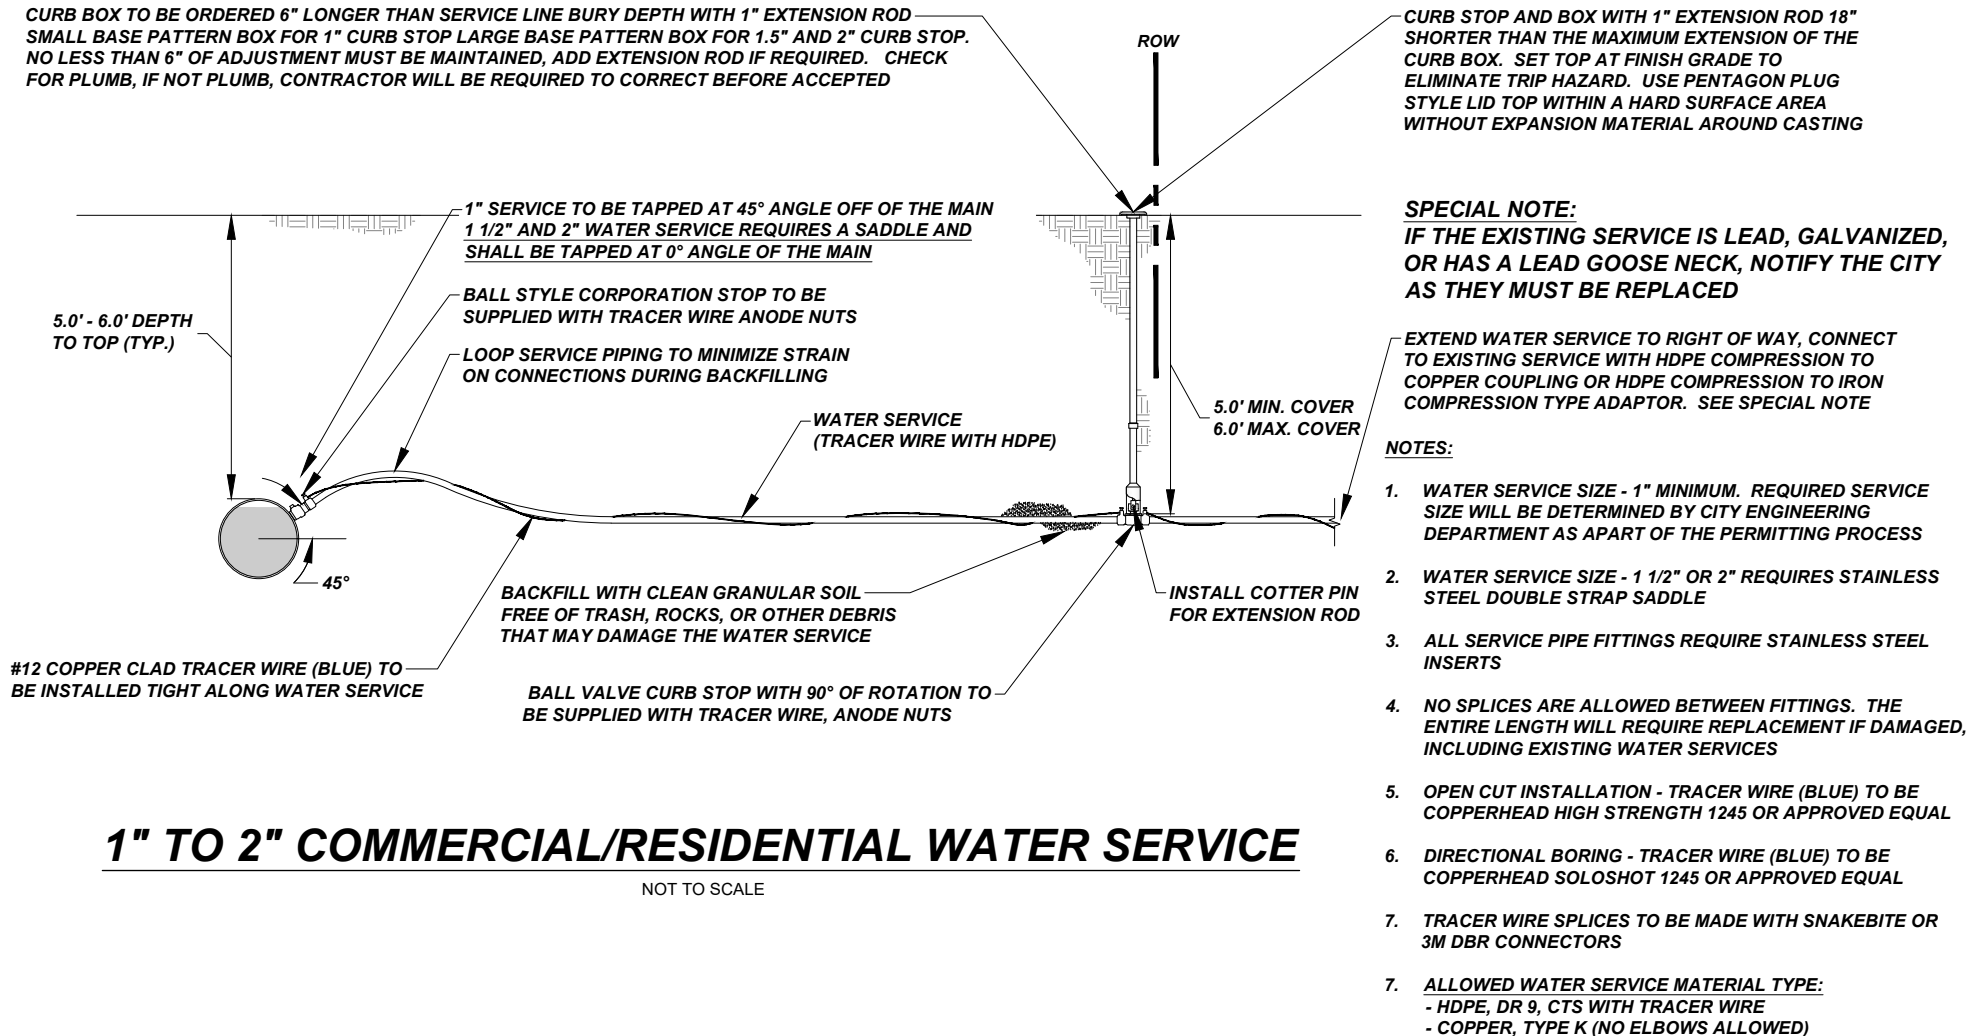

1" TO 2" COMMERCIAL/RESIDENTIAL WATER SERVICE

NOT TO SCALE