


NOTE: CONNECT TRACER WIRE TO CORPORATION STOP AND CURB STOP, ANODE NUTS ON BOTH

CORPORATION STOP			CURB STOP		CONNECTION TO EXISTING SERVICE	
SERVICE SIZE	FORD PART NO.	AY MCDONALD PART NO.	FORD PART NO.	AY MCDONALD PART NO.	FORD PART NO.	AY MCDONALD PART NO.
1"	FB1000-4-TW-Q-NL	74701BQA	B44-444-TW-Q-NL	76100QA	B41-444-TW-Q-NL	76102QA
1.5"	FB1000-6-TW-Q-NL	74701BQA	B44-666-TW-Q-NL	76100QA	B41-666-TW-Q-NL	76102QA
2"	FB1000-7-TW-Q-NL	74701BQA	B44-777-TW-Q-NL	76100QA	B41-777-TW-Q-NL	76102QA
CURB STOP LID STYLE: GREEN SPACE - ERIE STYLE HARD SURFACE - PENTAGON PLUG STYLE						

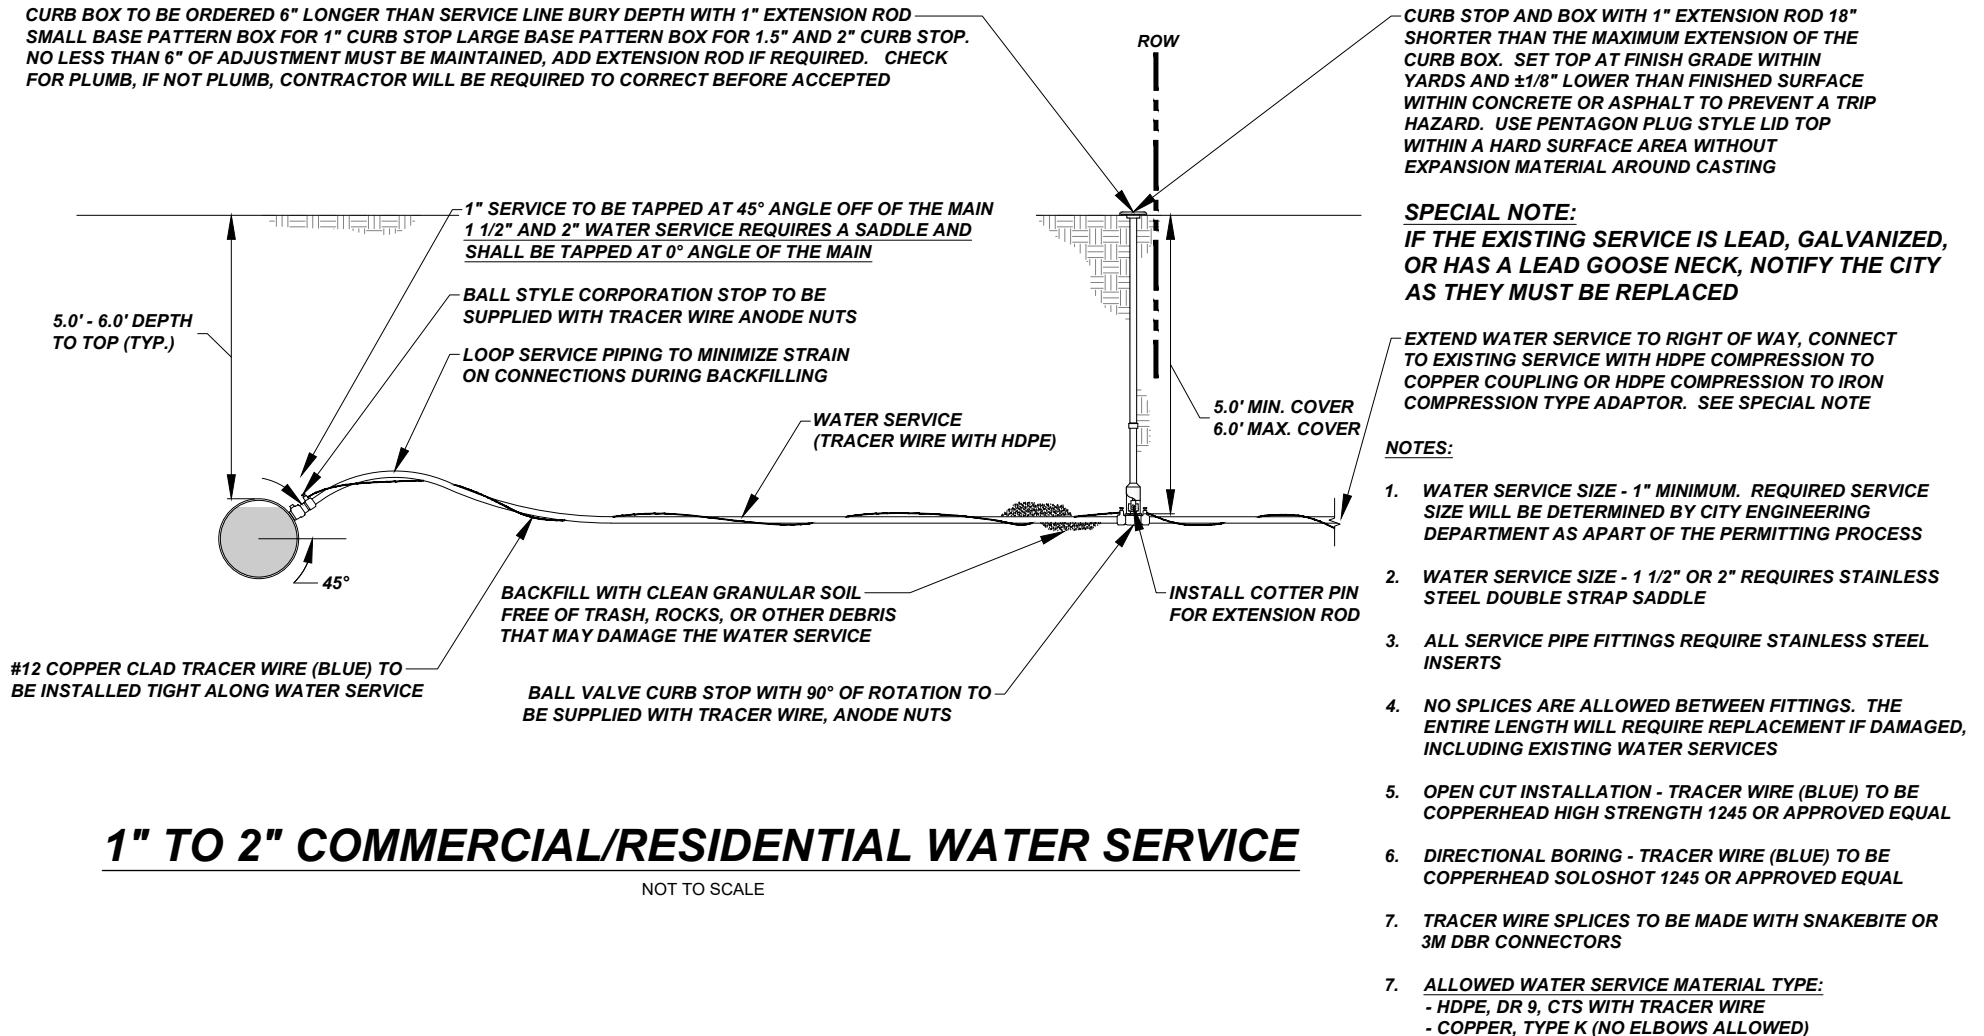

## 1" TO 2" COMMERCIAL/RESIDENTIAL WATER SERVICE

NOT TO SCALE